


St Joseph, Carpenders Park, Oxhey Drive. WD19 7SW
Watford Deanery



© Crown copyright 2004. All rights reserved. Licence Number 100020449. Survey Scale - mixed Plotted Scale - 1:12599

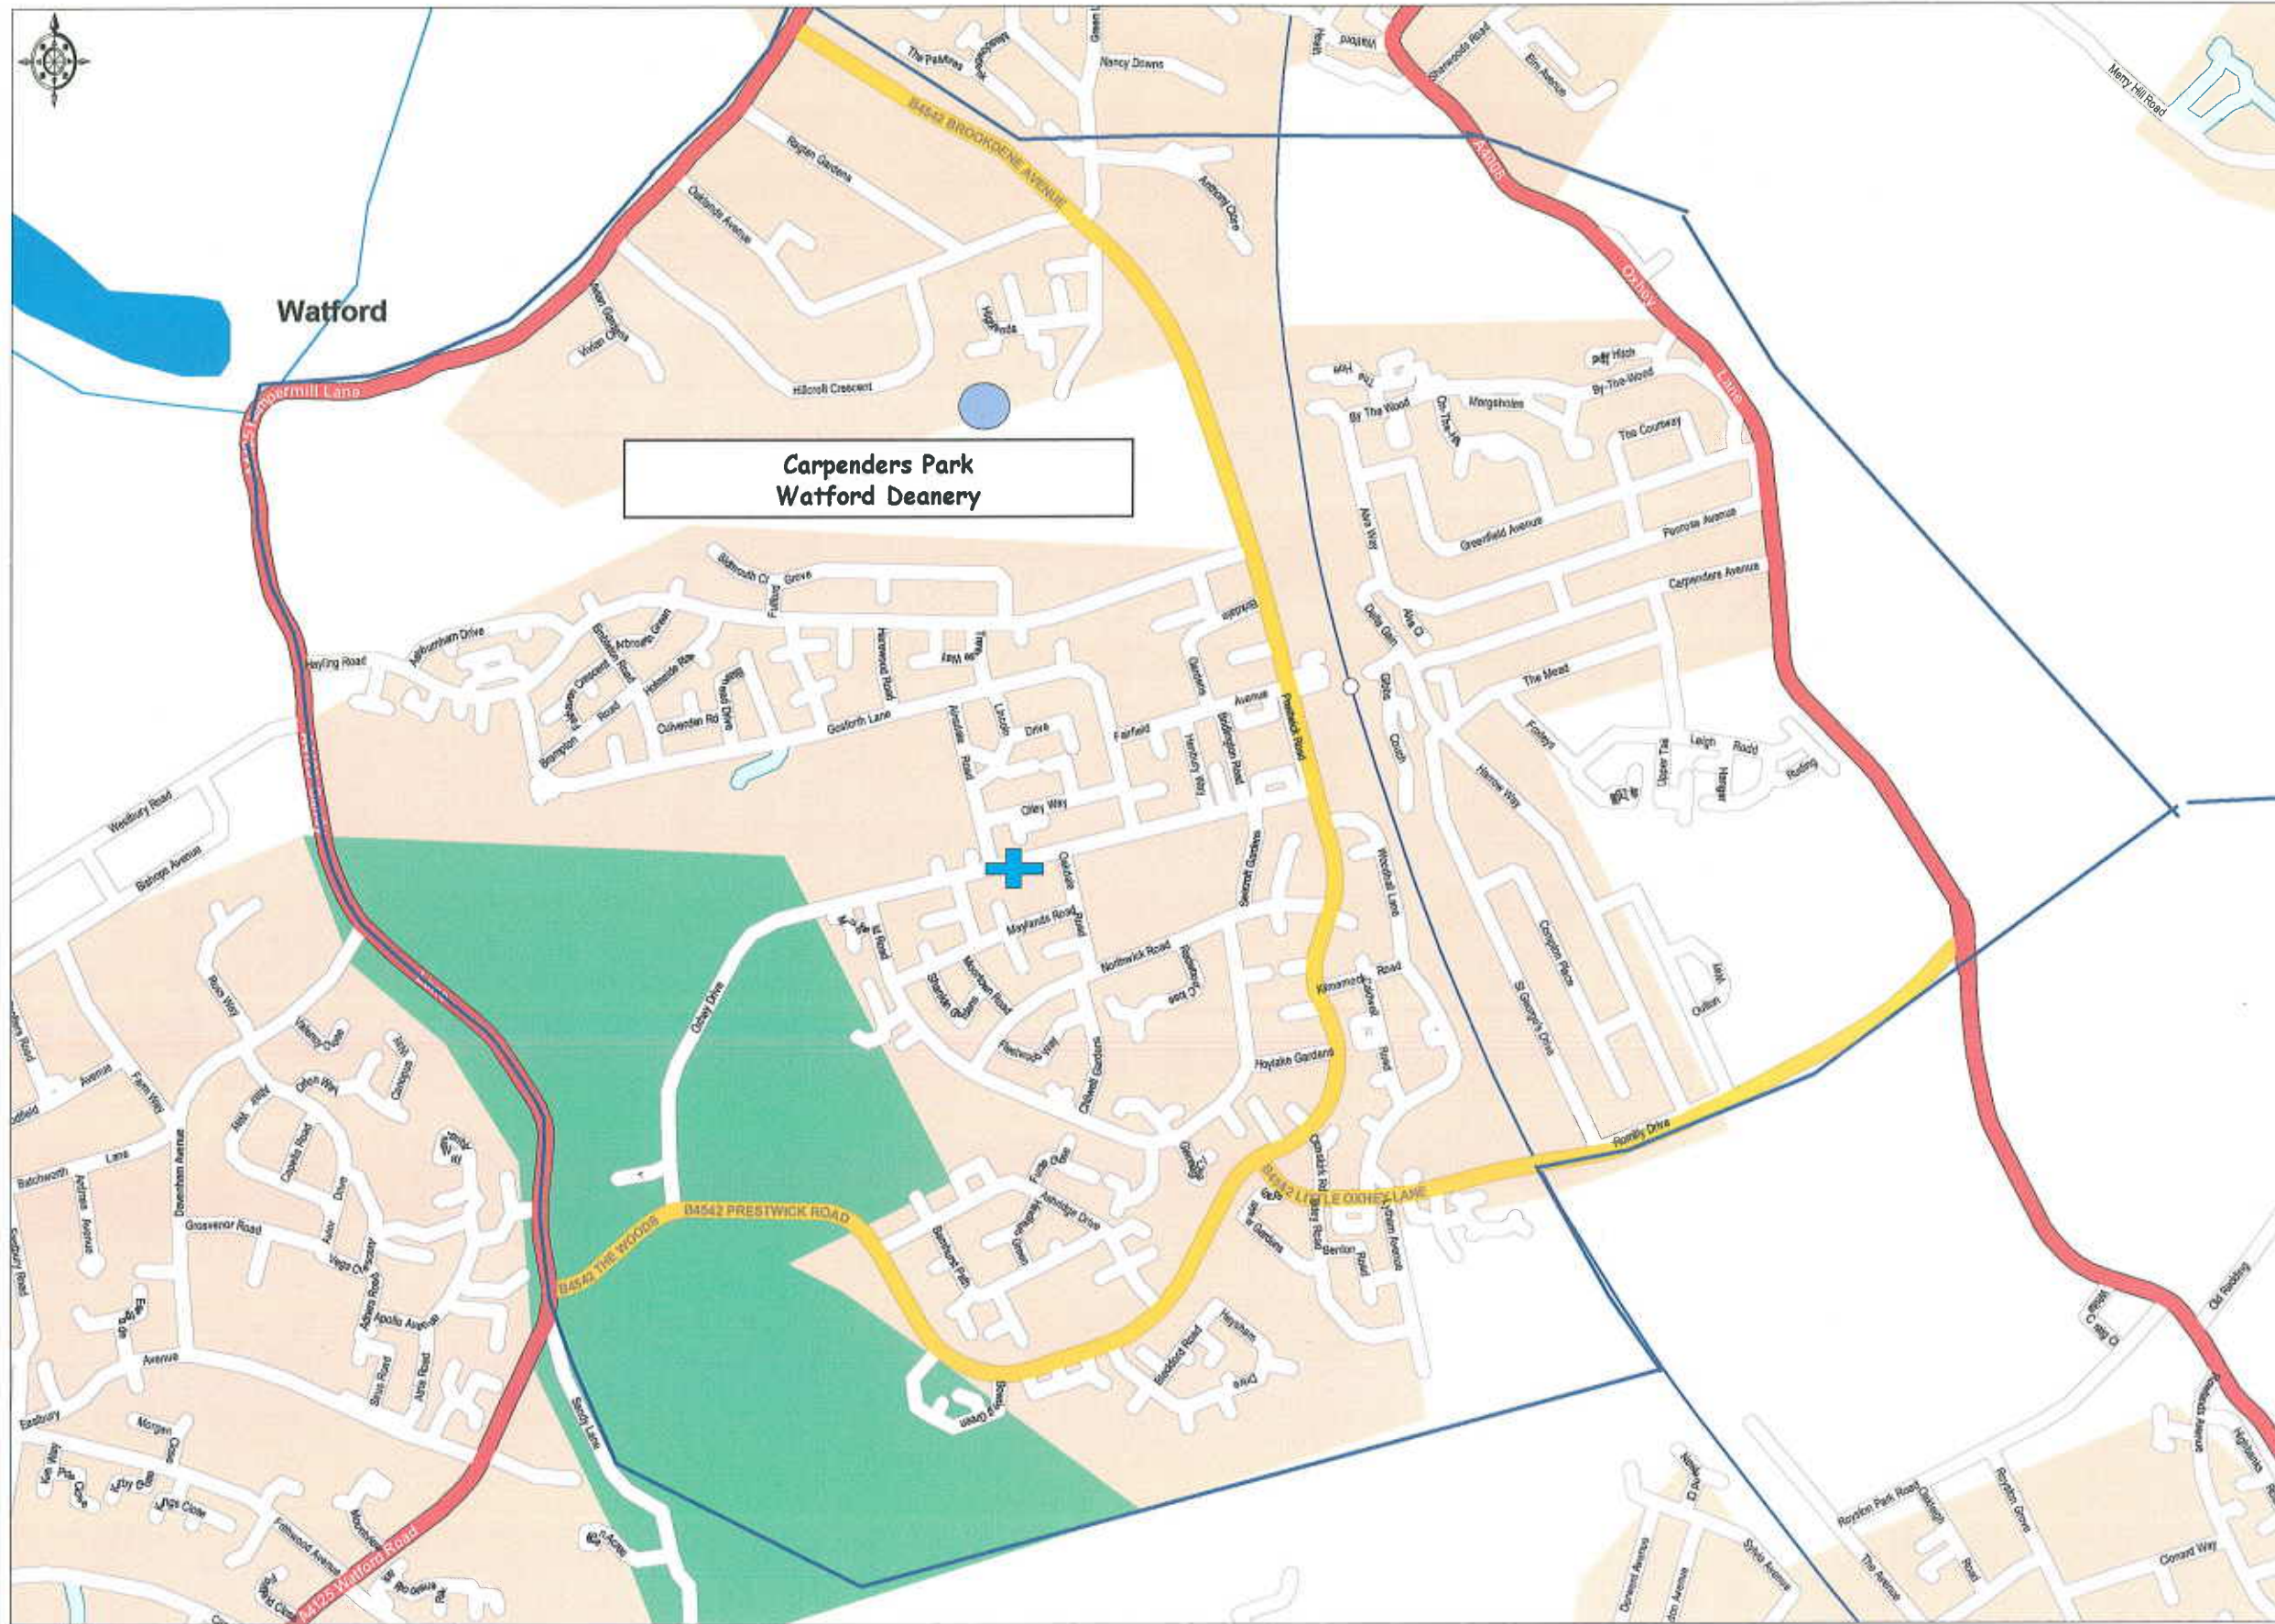